


Mar 22, 2024 - 5:03pm C:\pwworking\directory\projects\2022\velton_33\velton_33\velton_33\22-4082-03-001-001.dwg

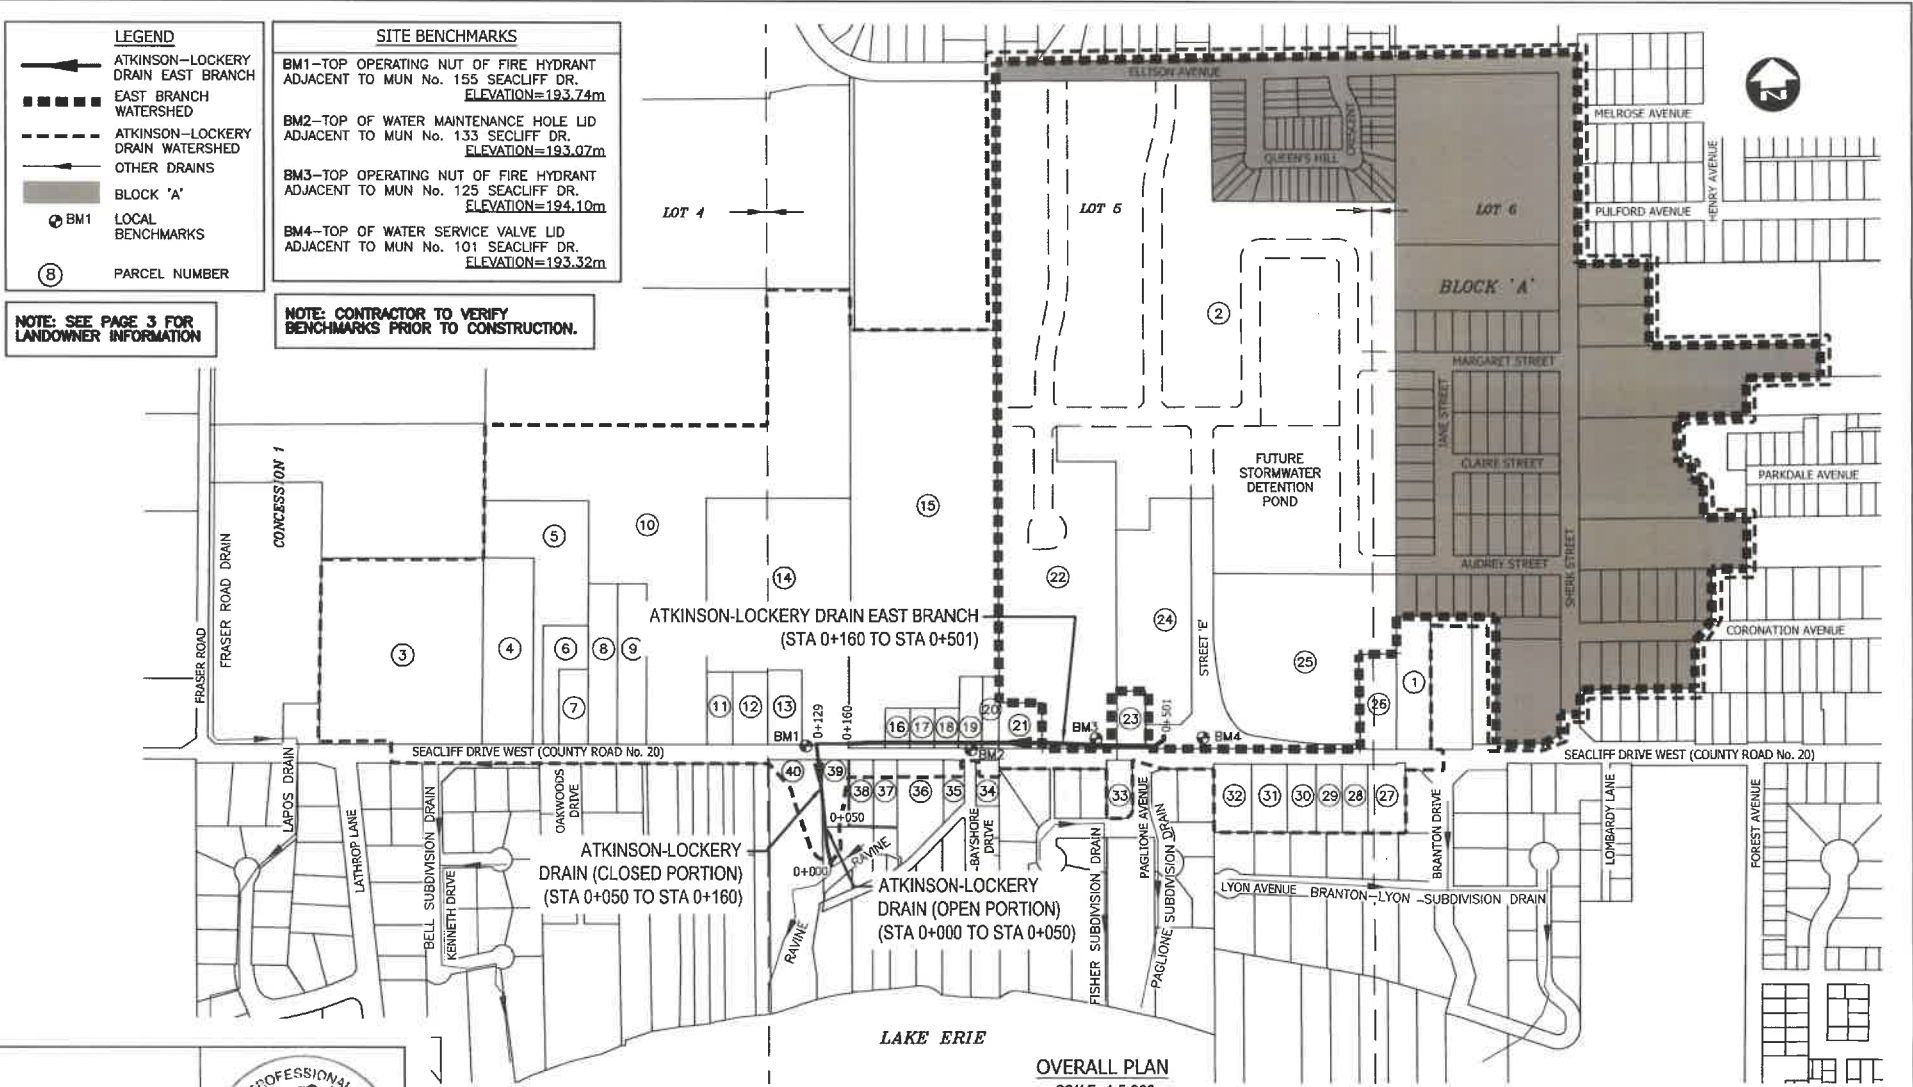

NOTE: SEE PAGE 3 FOR LANDOWNER INFORMATION

NOTE: CONTRACTOR TO VERIFY BENCHMARKS PRIOR TO CONSTRUCTION.



Conditions of Use
 Verify elevations and/or dimensions on drawing prior to use. Report any discrepancies to Dillon Consulting Limited.
 Do not scale dimensions from drawing.
 Do not modify drawing, re-use it, or use it for purposes other than those intended at the time of its preparation without prior written permission from Dillon Consulting Limited.

No	ISSUED FOR	DATE	BY
2	FINAL REPORT SUBMISSION	OCT/ 25/23	TRO
1	CLIENT REVIEW	OCT/ 23/23	TRO

DESIGN	TRO	REVIEWED BY	MDH
DRAWN	OEM	CHECKED BY	JJT
DATE	October 25, 2023		
SCALE	AS SHOWN		

PROJECT NO.	22-4082
DRAWING SCALES BASED ON A 11" X 17" SHEET	

Drainage Report for the ATKINSON-LOCKERY DRAIN EAST BRANCH Municipality of Learnington	
SHEET TITLE	OVERALL PLAN
PAGE NO	1 of 8

OVERALL PLAN
SCALE=1:5,000

'SCHEDULE G'