


MAIDSTONE AVENUE WEST

NOTE: ALL PROPOSED SERVICES SHOWN ON THIS PLAN IS TO BE INSTALLED UNDER THE FIRST FLOOR OF WORK.

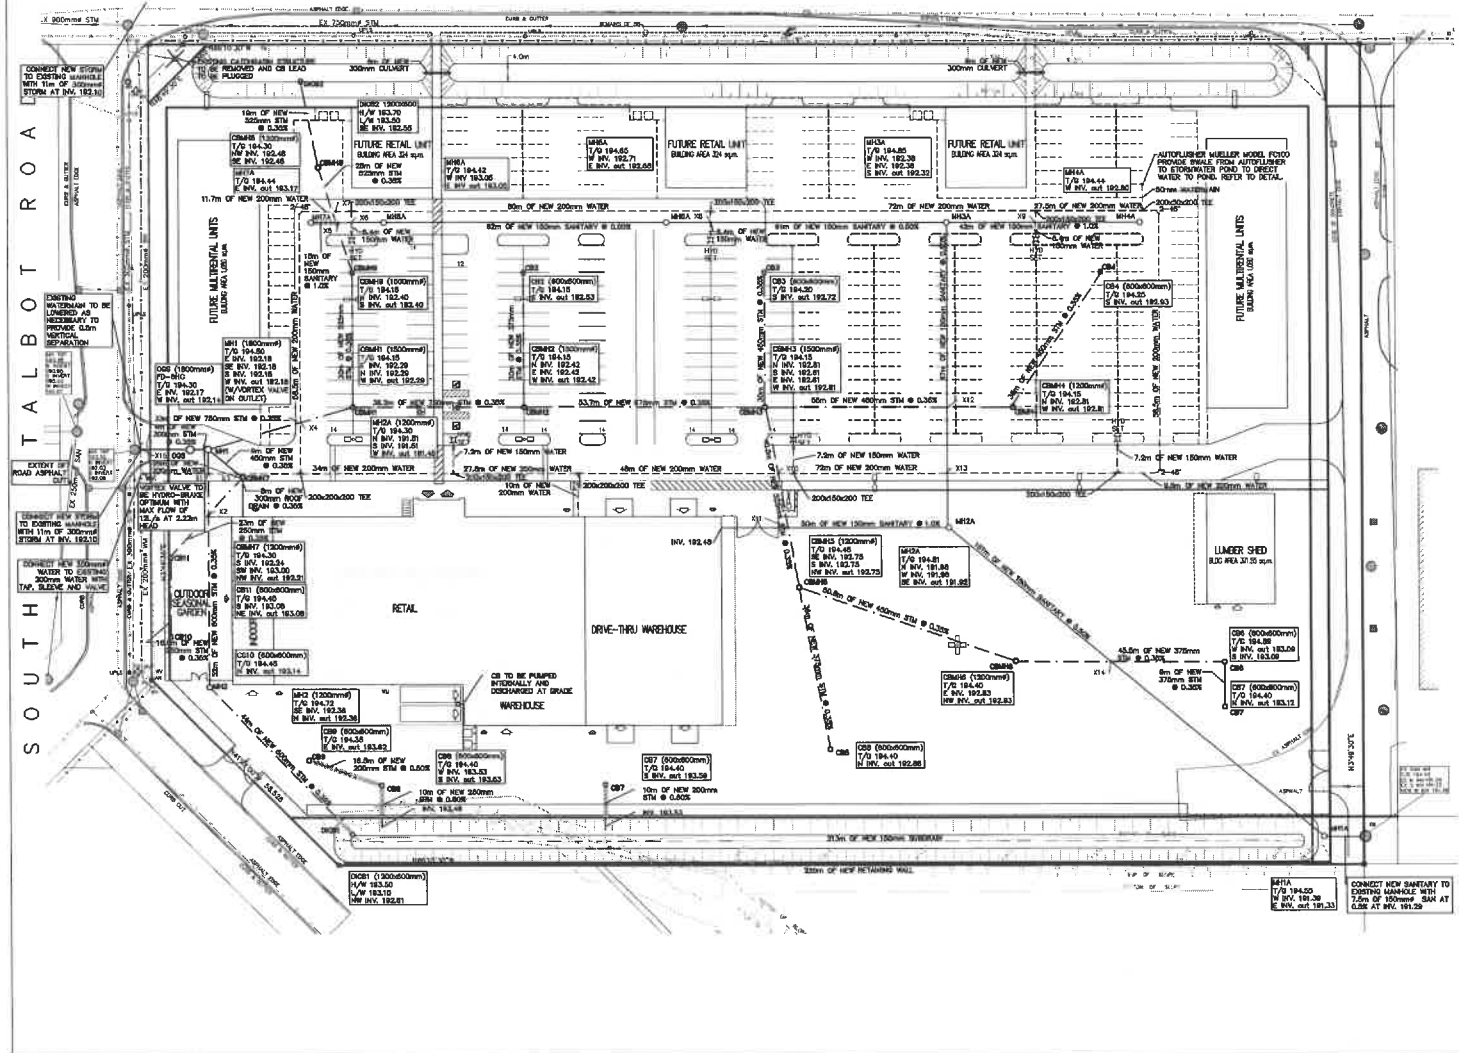

- NOTES:
- EXISTING SANITARY
 - EXISTING STORM
 - EXISTING WATERMAIN
 - EXISTING HYDRO
 - EXISTING GAS
 - EXISTING BELL
 - PROPOSED SANITARY
 - PROPOSED WATERMAIN
 - PROPOSED STORM
 - PROPOSED STORM (WITH INSULATION)

PIPE CROSSING CLEARANCES

CROSSING ID	BOTTOM PIPE	TOP PIPE
01	110 (100mm)	110 (100mm)
02	110 (100mm)	110 (100mm)
SITE BENCHMARK: TOP SURF OF FIRE HYDRANT LOCATED ON THE NORTHERLY LIMIT OF MAIDSTONE AVENUE WEST. ELEV. 195.304

No.	REVISIONS	BY	DATE
8	NEW CBT AND GRADING EDITS	SL	OCT 28 /22
7	REVISED AUTOLUSHER	FB	SEPT 28 /22
6	REVISED FIRE INSULATIONS	FB	SEPT 28 /22
5	AUTOLUSHER ACCESS	SL	SEPT 25 /22
4	REVISED AS PER TOWNSHIP COMMENTS	SL	AUG 18 /22
3	REVISED AS PER TOWNSHIP COMMENTS	SL	JUL 8 /22
2	REVISED SANITARY SEWER DISCHARGE LOCATION	GC	JUN 24 /22
1	REVISIONS PER TOWNSHIP COMMENTS	GC	APR 28 /22

No.	ISSUES FOR CONSTRUCTION	BY	DATE
1	ISSUE FOR CONSTRUCTION	SL	SEP 7 /22
2	ISSUE FOR APPROVALS	JG	DEC 1 /21

ISSUE BLOCK

2021 NEW FACILITY
ESSEX HOME HARDWARE
BUILDING CENTRE
 MAIDSTONE AVENUE WEST, ESSEX, ONTARIO

SITE SERVICING PLAN

K. SMART ASSOCIATES LIMITED
 CONSULTING ENGINEERS AND PLANNERS
 KITCHENER



DESIGNED BY: J.G.	0	10	20	DATE: SEPT 28 /22
CHECKED BY: S.S.	SCALE: 1:500			SHEET SSP
DRAWN BY: J.G.	REVISION No. 8			
CHECKED BY: K.O.	FILE No. 21-180			